


L1	S71°40'39"E	12.80
L2	S74°23'27"E	10.85
L3	S85°18'23"E	10.85
L4	S07°18'17"E	10.94
L5	N65°37'02"E	12.01
L6	N22°04'04"W	12.54

GREGORY TALLEY  
DEED BOOK F-19, PAGE 492

NORTH BASED ON N.C.D.O.T. R/W PLANS  
PROJ REFERENCE NO. 6.879006T, SHEET  
NO. 13 (5 PREV.), DATED 3/16/94 14:53

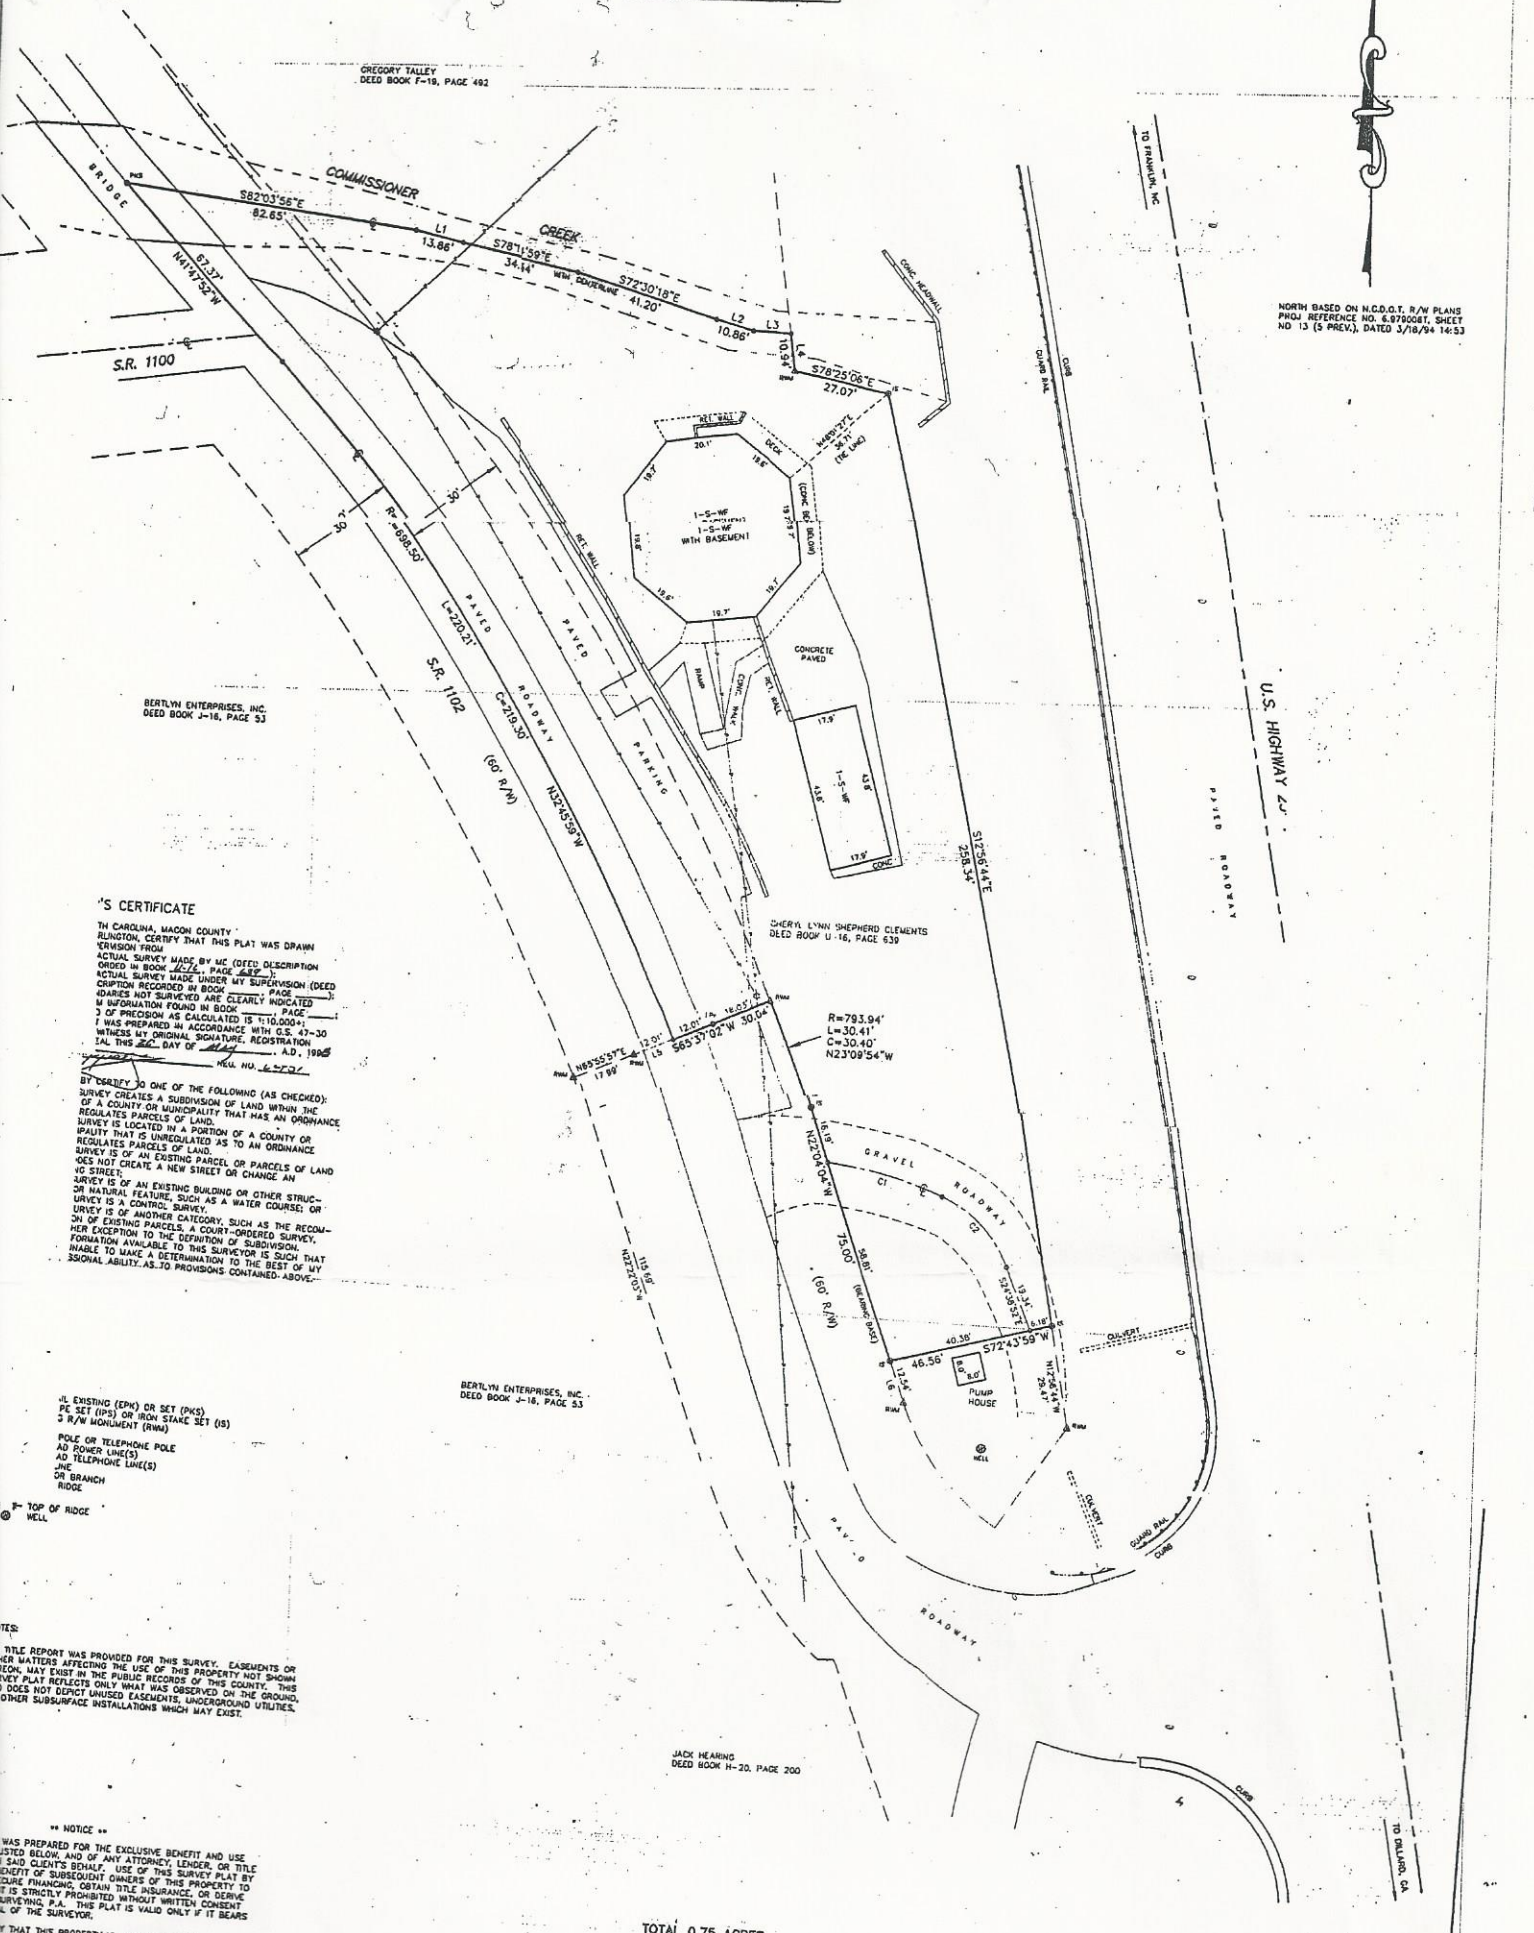

**'S CERTIFICATE**

IN CAROLINA, MACON COUNTY  

BY DESIGN TO ONE OF THE FOLLOWING (AS CHECKED):  
SURVEY CREATES A SUBDIVISION OF LAND WITHIN THE  
BOUNDARIES OF A COUNTY OR MUNICIPALITY THAT HAS AN ORDINANCE  
REGULATING PARCELS OF LAND.  
SURVEY IS LOCATED IN A PORTION OF A COUNTY OR  
MUNICIPALITY THAT IS UNREGULATED AS TO AN ORDINANCE  
REGULATING PARCELS OF LAND.  
SURVEY IS OF AN EXISTING PARCEL OR PARCELS OF LAND  
AND DOES NOT CREATE A NEW STREET OR CHANGE AN  
EXISTING STREET.  
SURVEY IS OF AN EXISTING BUILDING OR OTHER STRUCTURE  
OR NATURAL FEATURE, SUCH AS A WATER COURSE, OR  
SURVEY IS A CONTROL SURVEY.  
SURVEY IS OF ANOTHER CATEGORY, SUCH AS THE RECORDED  
EXCEPTION TO THE DEFINITION OF SUBDIVISION.  
FORMATION AVAILABLE TO THIS SURVEYOR IS SUCH THAT  
HE IS ABLE TO MAKE A DETERMINATION TO THE BEST OF HIS  
PROFESSIONAL ABILITY AS TO PROVISIONS CONTAINED ABOVE.

ALL EXISTING (EPM) OR SET (PKS)  
POLE SET (PPS) OR IRON STAKE SET (IS)  
OR R/W MONUMENT (RWM)  
POLE OR TELEPHONE POLE  
AND POWER LINE(S)  
AND TELEPHONE LINE(S)  
OR BRANCH  
OR RIDGE

**NOTES**  
NO TITLE REPORT WAS PROVIDED FOR THIS SURVEY. EASEMENTS OR  
OTHER MATTERS AFFECTING THE USE OF THIS PROPERTY NOT SHOWN  
HEREON, MAY EXIST IN THE PUBLIC RECORDS OF THIS COUNTY. THIS  
SURVEY PLAT REFLECTS ONLY WHAT WAS OBSERVED ON THE GROUND,  
AND DOES NOT DEPICT UNUSED EASEMENTS, UNDERGROUND UTILITIES,  
OR OTHER SUBSURFACE INSTALLATIONS WHICH MAY EXIST.

**\*\* NOTICE \*\***  
THIS PLAT WAS PREPARED FOR THE EXCLUSIVE BENEFIT AND USE  

TOTAL 0.75 ACRES  
BY COMPUTER COORDINATES

GRAPHIC SCALE




